

**GELIJKVLOERS**

TELLERS

LIFT 6P

ENTREE  
BURELEN


-34

PARKING 6 WAGENS


8.15

5

4

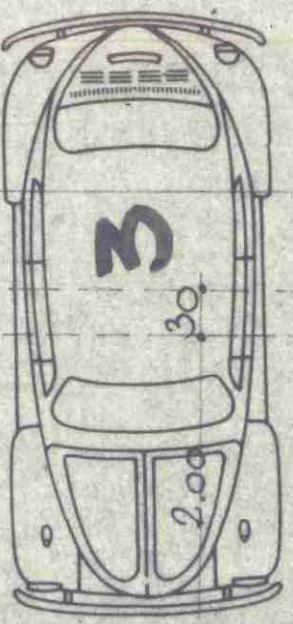

2

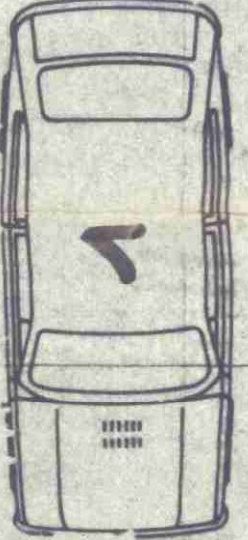

-49

47.85


(44)

42.0 -44

9.15

Spouwisolatie

VERBODEN TOEGANG  
IN VERBODEN TOEGANG

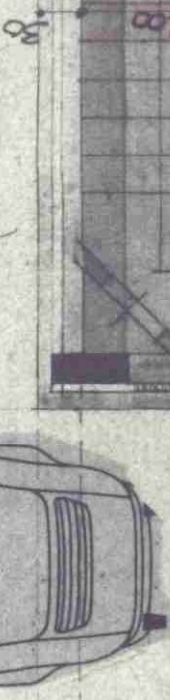

Spouwisolatie

UTZELTINISDOEC

2.20

0.10

2.20

0.10

2.20

0.10

2.20

0.10

2.20

0.10

2.20

0.10

2.20

0.10

2.20

0.10

4.775

4.375

1.57

1.20

4.95

2.20

4.375

1.85

0.30

0.30

0.30

0.30

0.30

0.30

0.30

7.40

7.50

16

16

16

16

16

16

16

16

16

16

16

16

16

16

16

16

16

16

16

16


16

16

16

16

16

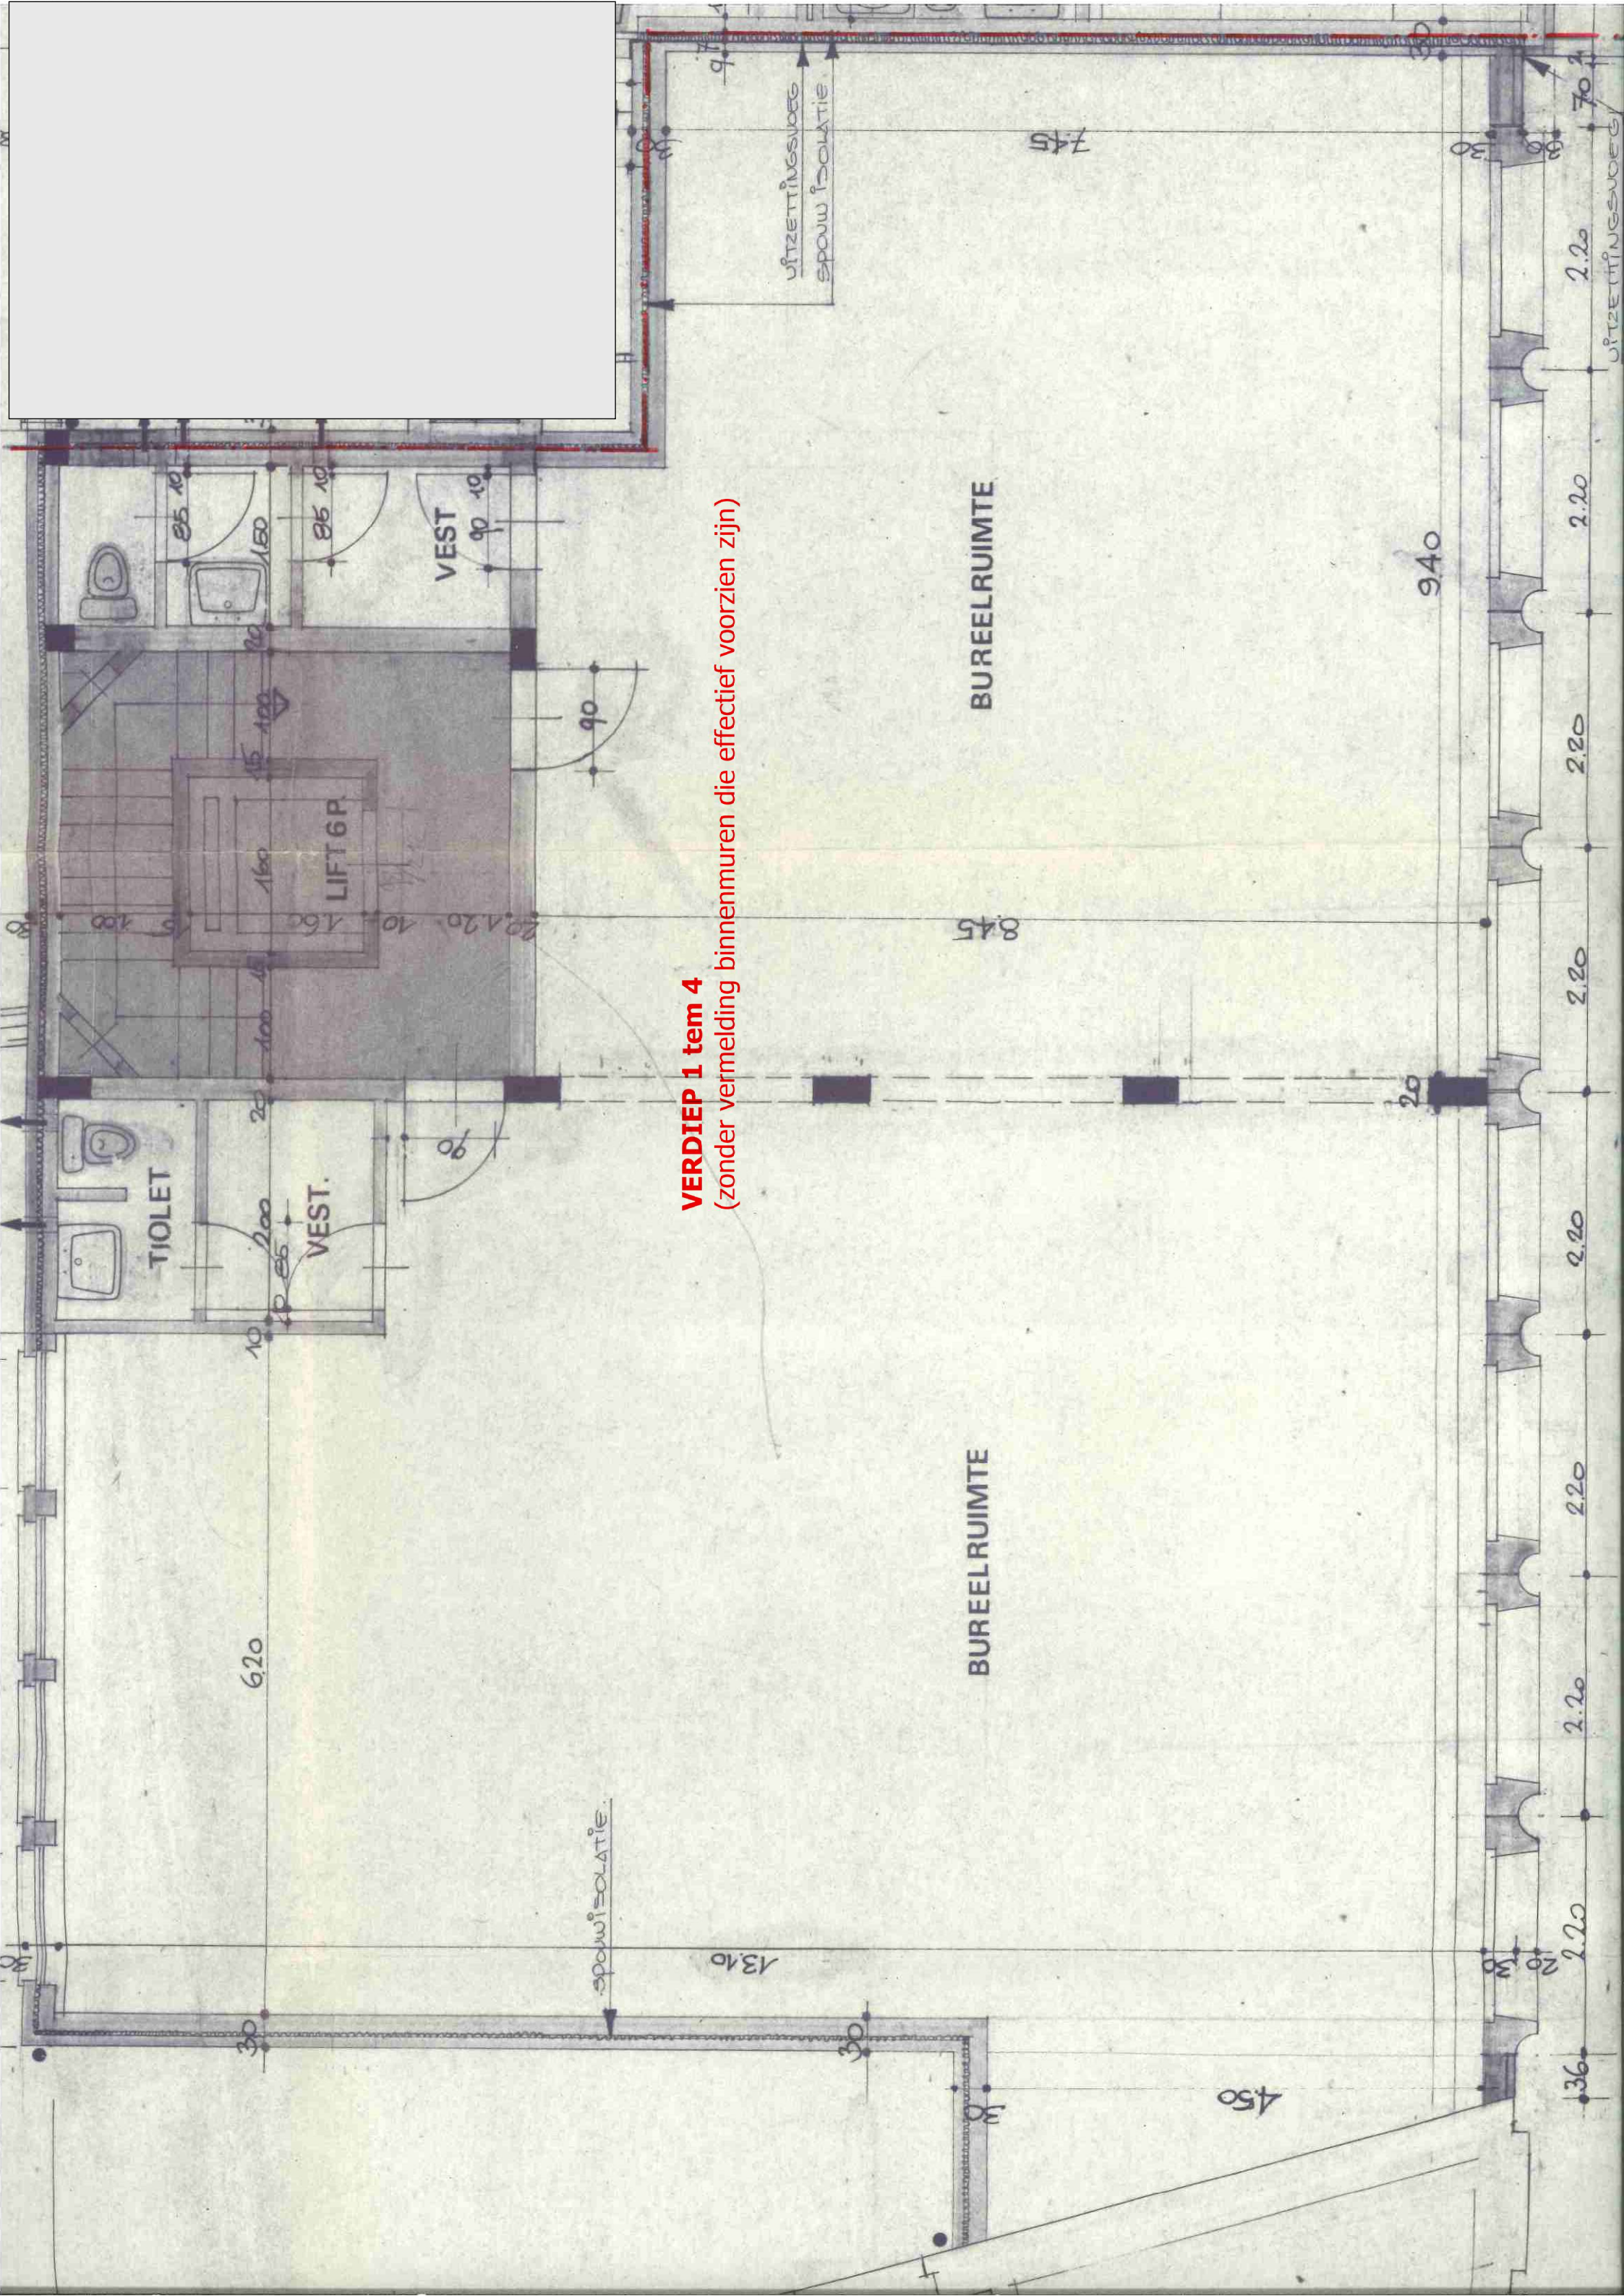

**VERDIEP 1 tem 4**  
 (zonder vermelding binnenmuren die effectief voorzien zijn)

BUREELRUIMTE

BUREELRUIMTE

TIOLET

VEST.

LIFT 6P

VEST

UITZETTINGSROEG  
 SPOUW ISOLATIE

spouwisolatie

UITZETTINGSROEG

620

1330

450

845

940

745

36

2.20

2.20

2.20

2.20

2.20

2.20

2.20

2.20

70